

Drawn By	16A
Checked By	16A
Project No.	20-1113
Sheet No.	04.00
Date	04.17.2019
Issue	
No.	
Date	





Grading Title
GRADING & DRAINAGE PLAN


CIVIL IMPROVEMENT PLANS
**RAILROAD DRIVE EXTENSION
BLACKSTONE SOUTH
CARSON CITY, NEVADA**

C4.0
OF
25


REF. SHT. C2.1 FOR ADDITIONAL
NOTES AND GRADING LEGEND

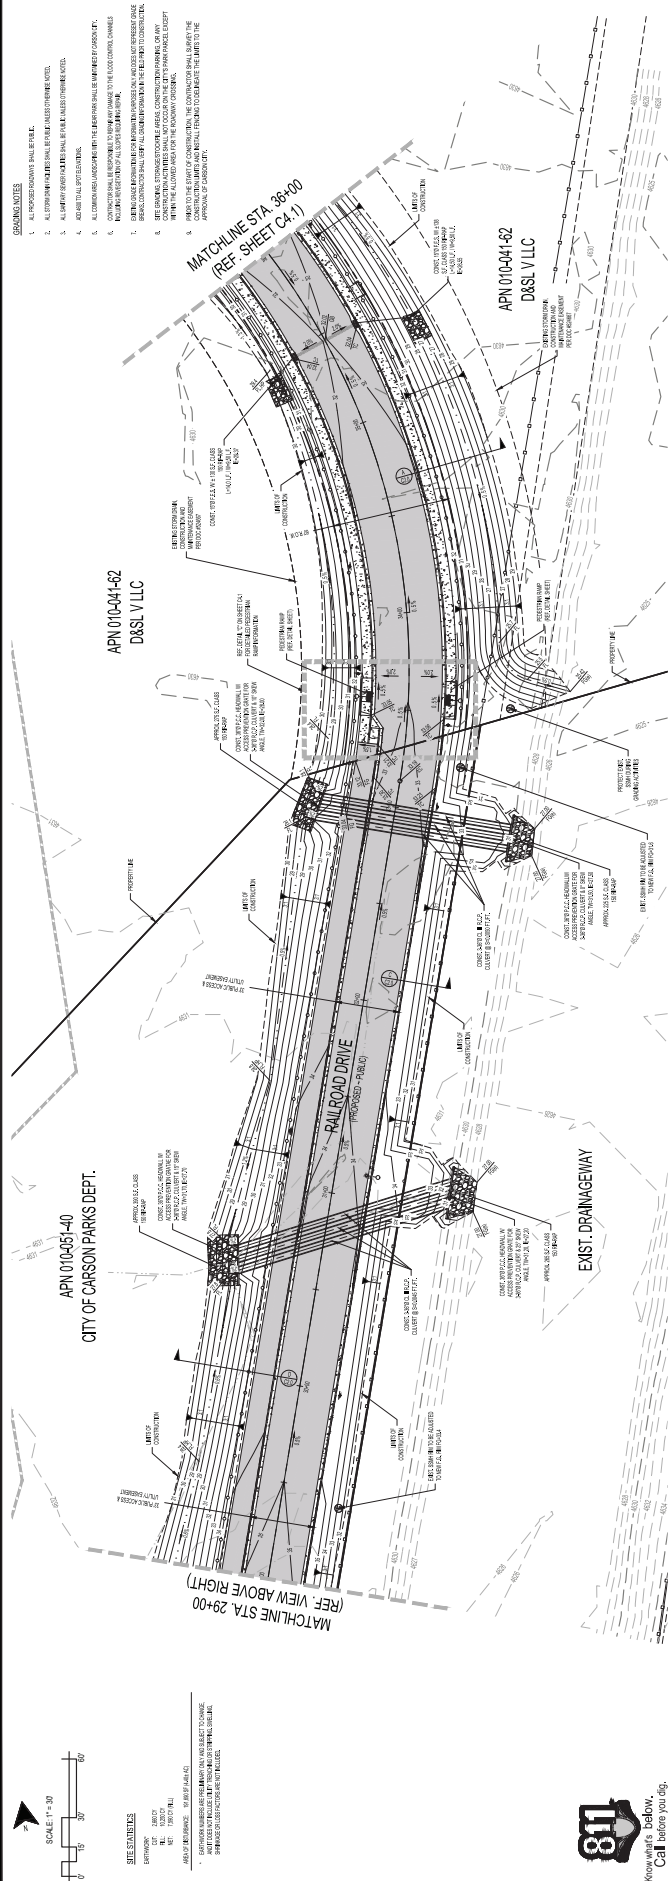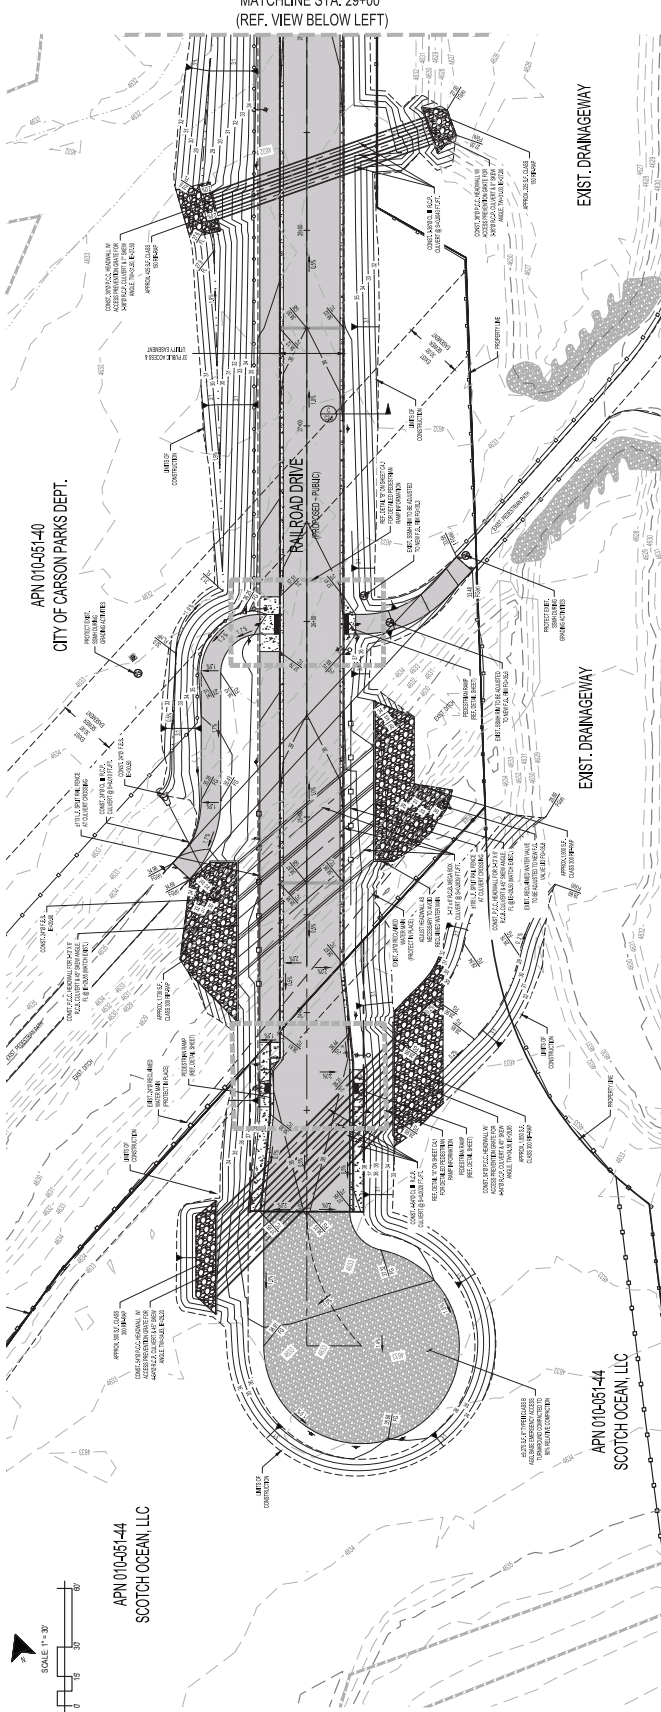

REF. SHT. C5.1 FOR LEGEND

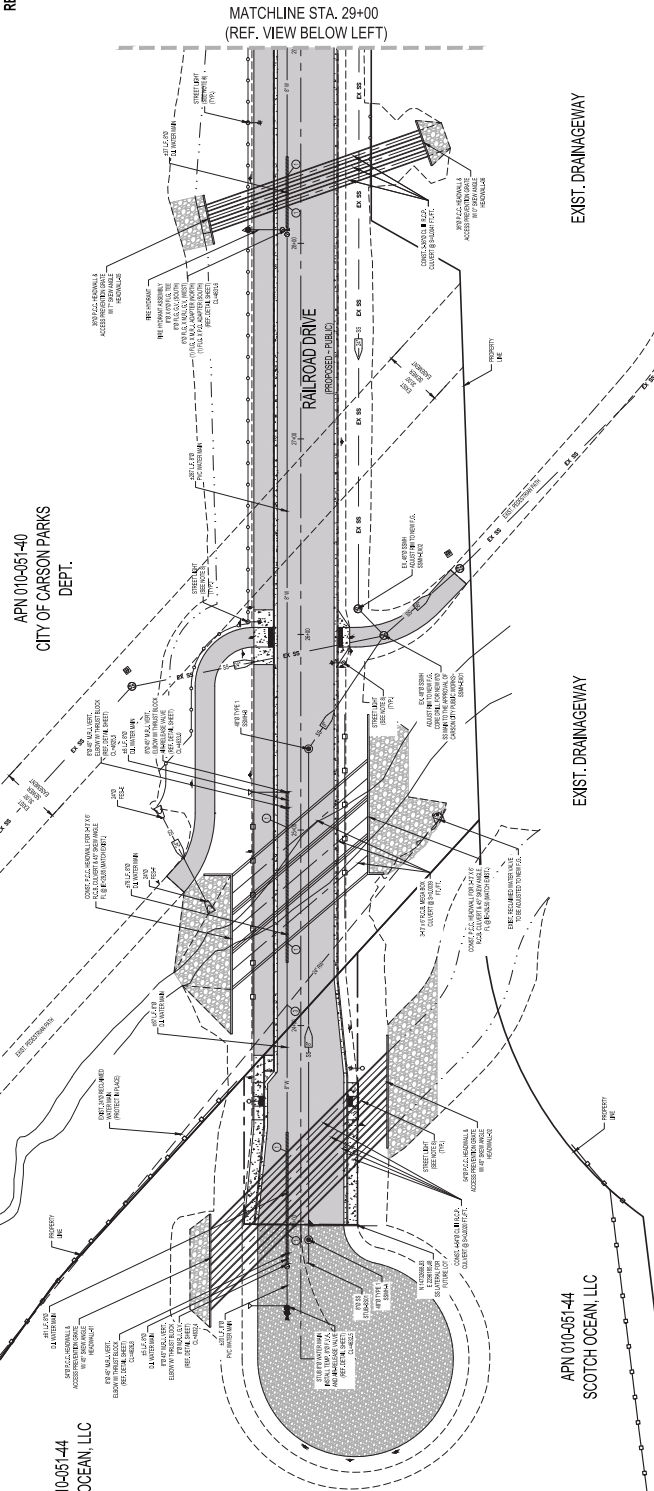

- NOTES**
1. ALL PROPOSED STREETS SHALL BE PUBLIC.
 2. ALL STORM DRAIN FACILITIES SHALL BE PUBLIC.
 3. ALL SANITARY SEWER FACILITIES SHALL BE PUBLIC.
 4. CONTRACTORS SHALL MAINTAIN THE EXISTING REQUIREMENTS AS SHOWN UNLESS OTHERWISE NOTED.
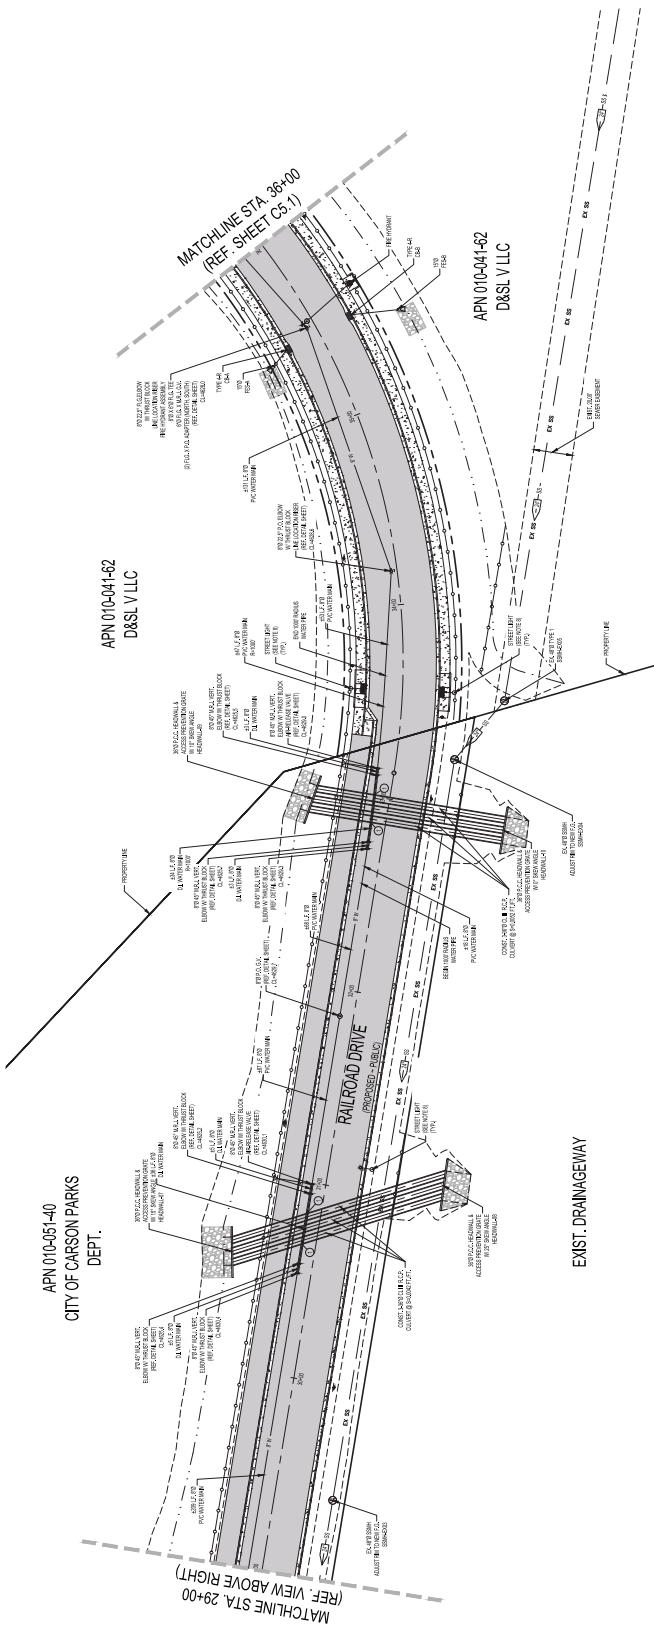

- NOTES**
1. ALL WATER MAIN SHALL CONSIST OF MECHANICALLY RESTRAINED JOINTS (M.R.J.) UNLESS OTHERWISE NOTED.
 2. ALL DRY UTILITIES INCLUDING GAS, ELECTRIC, PHONE AND CABLE TV SHALL BE INSTALLED IN CONFORMANCE WITH CSD C-12.4, C-4.2.5 AND C-3.1.1.1.
 3. GROUNDWATER LEVELS FLUCTUATE THROUGHOUT PROJECT AREA. CONTRACTOR SHALL COORDINATE WITH CARSON CITY PUBLIC WORKS TO DETERMINE THE TOP DEPTH OF WATER STOPS AT TIME OF CONSTRUCTION.
 4. THE IMPROVEMENT PLANS COMPLY WITH MAC 454.6505 THROUGH MAC 454.6731, INCLUSIVE, AND MAC 278.440 FOR THE PROPOSED WATER AND SEWER SYSTEMS.

REF. SHEET C2.0 AND
DETAIL SHEETS FOR
ADDITIONAL NOTES

REF. DETAIL SHEETS FOR THRUST
BLOCK AND OTHER STANDARD
WATER DETAILS

Architectural section drawing of a building facade, showing a cross-section through a large hall with a high ceiling. The drawing includes structural elements like columns, beams, and roof trusses, as well as interior details like stairs and lighting. Annotations in Chinese and English describe various components. A scale bar at the bottom indicates 1:100. The drawing is oriented vertically on the page.

4612

