


PROJECT No. 063-7079 FILE No. Fig. 10 - SITE CADW JDR DATE 05/29/07




MW-3
(4114.40)

MW-1
(4115.30)

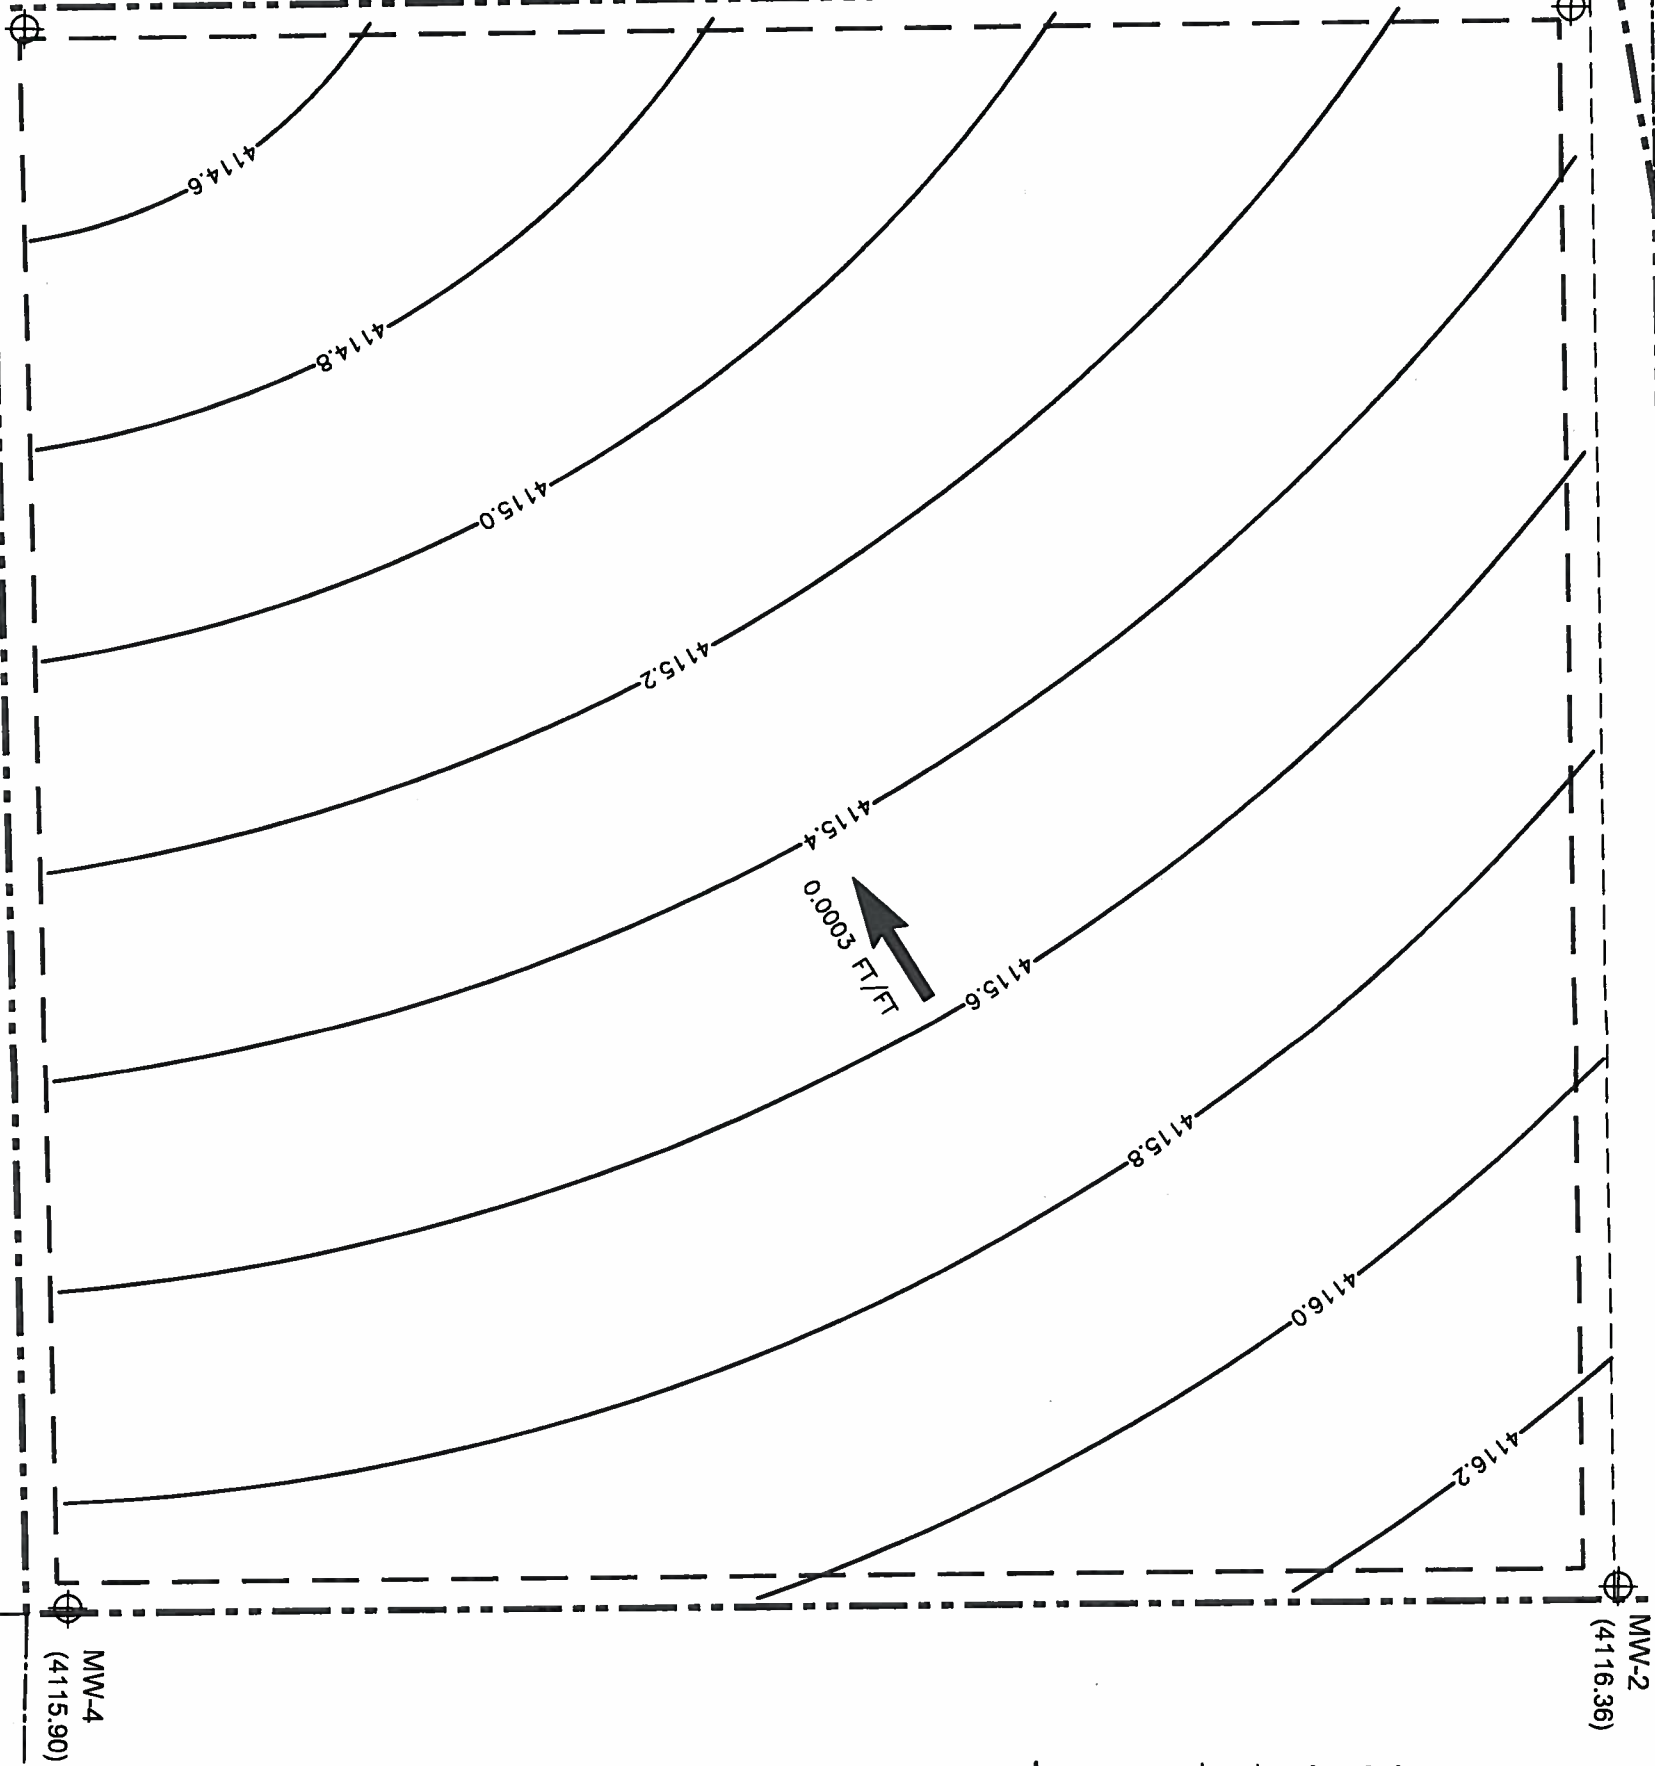

LEGEND

- PROPERTY BOUNDARY
- - - LIMIT OF LANDFILL
- - - LIMIT OF PROPOSED RAILYARD
- - - LIMIT OF SECTION
- ⊕ MW-2 MONITORING WELL LOCATION AND ID (4116.32)
- GROUNDWATER ELEVATION (2-1-07)
- GROUNDWATER CONTOUR
- 4116.0 GROUNDWATER ELEVATION

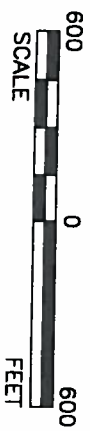

**SITE GROUNDWATER
CONTOUR MAP**

FIGURE 1