


For low 60 (4 Area I changes

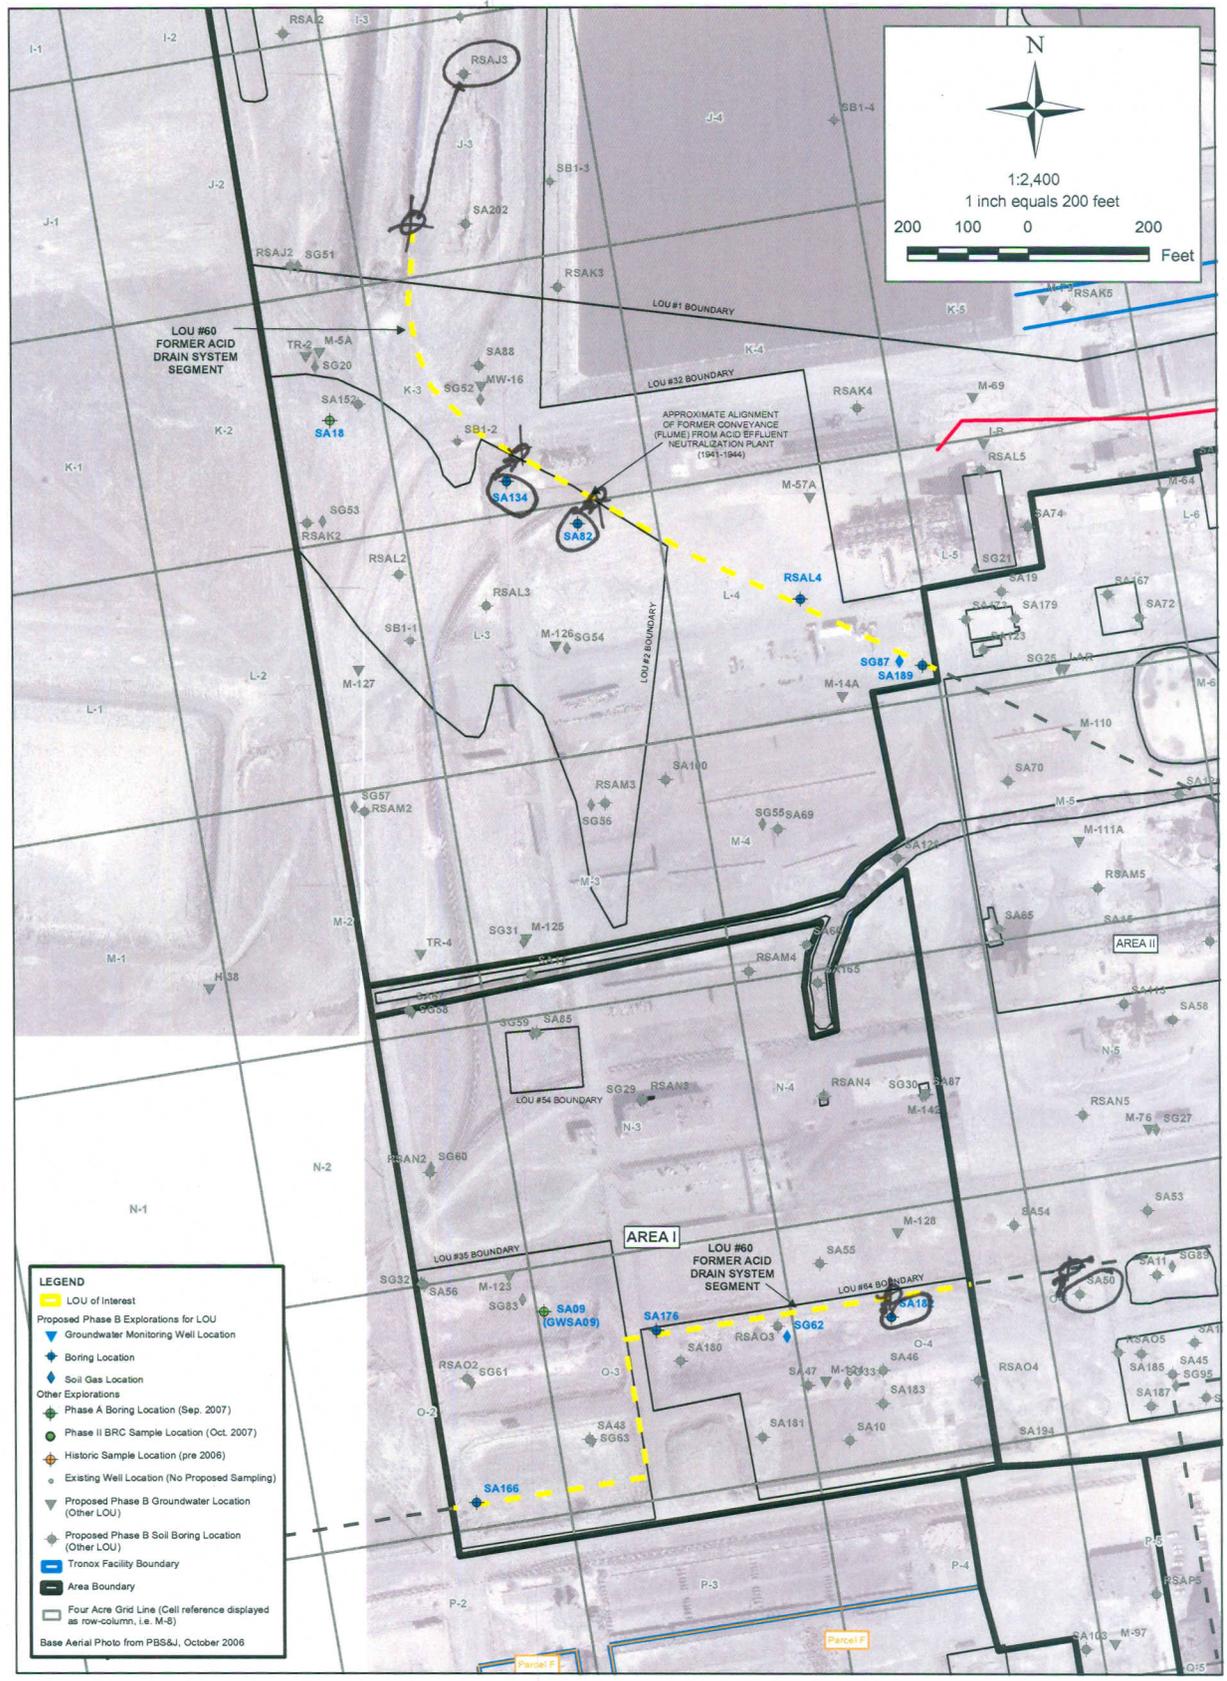

SHEET NUMBER: X	1
	FIGURE NUMBER: 1

SAMPLE LOCATIONS FOR LOU #60 IN AREA I FORMER ACID DRAIN SYSTEM SEGMENT		
Phase B Source Area Investigation Tronox Facility Henderson, Nevada		
SCALE: AS SHOWN	DATE: 4/2/2008	PROJECT NUMBER: 04020-023-430

ENSR | AECOM

ENSR CORPORATION
1220 AVENIDA ACASO
CANARILLO, CALIFORNIA 93012
PHONE: (805) 388-3775
FAX: (805) 388-3577
WEB: HTTP://WWW.ENSR.AECOM.COM

DESIGNED BY: B. Ho
DRAWN BY: M. Scop
CHECKED BY: C. Schnell
APPROVED BY: B. Ho

