


move SA141 west to the two legs of Lou60.  
 move SA34 north over Lou60.

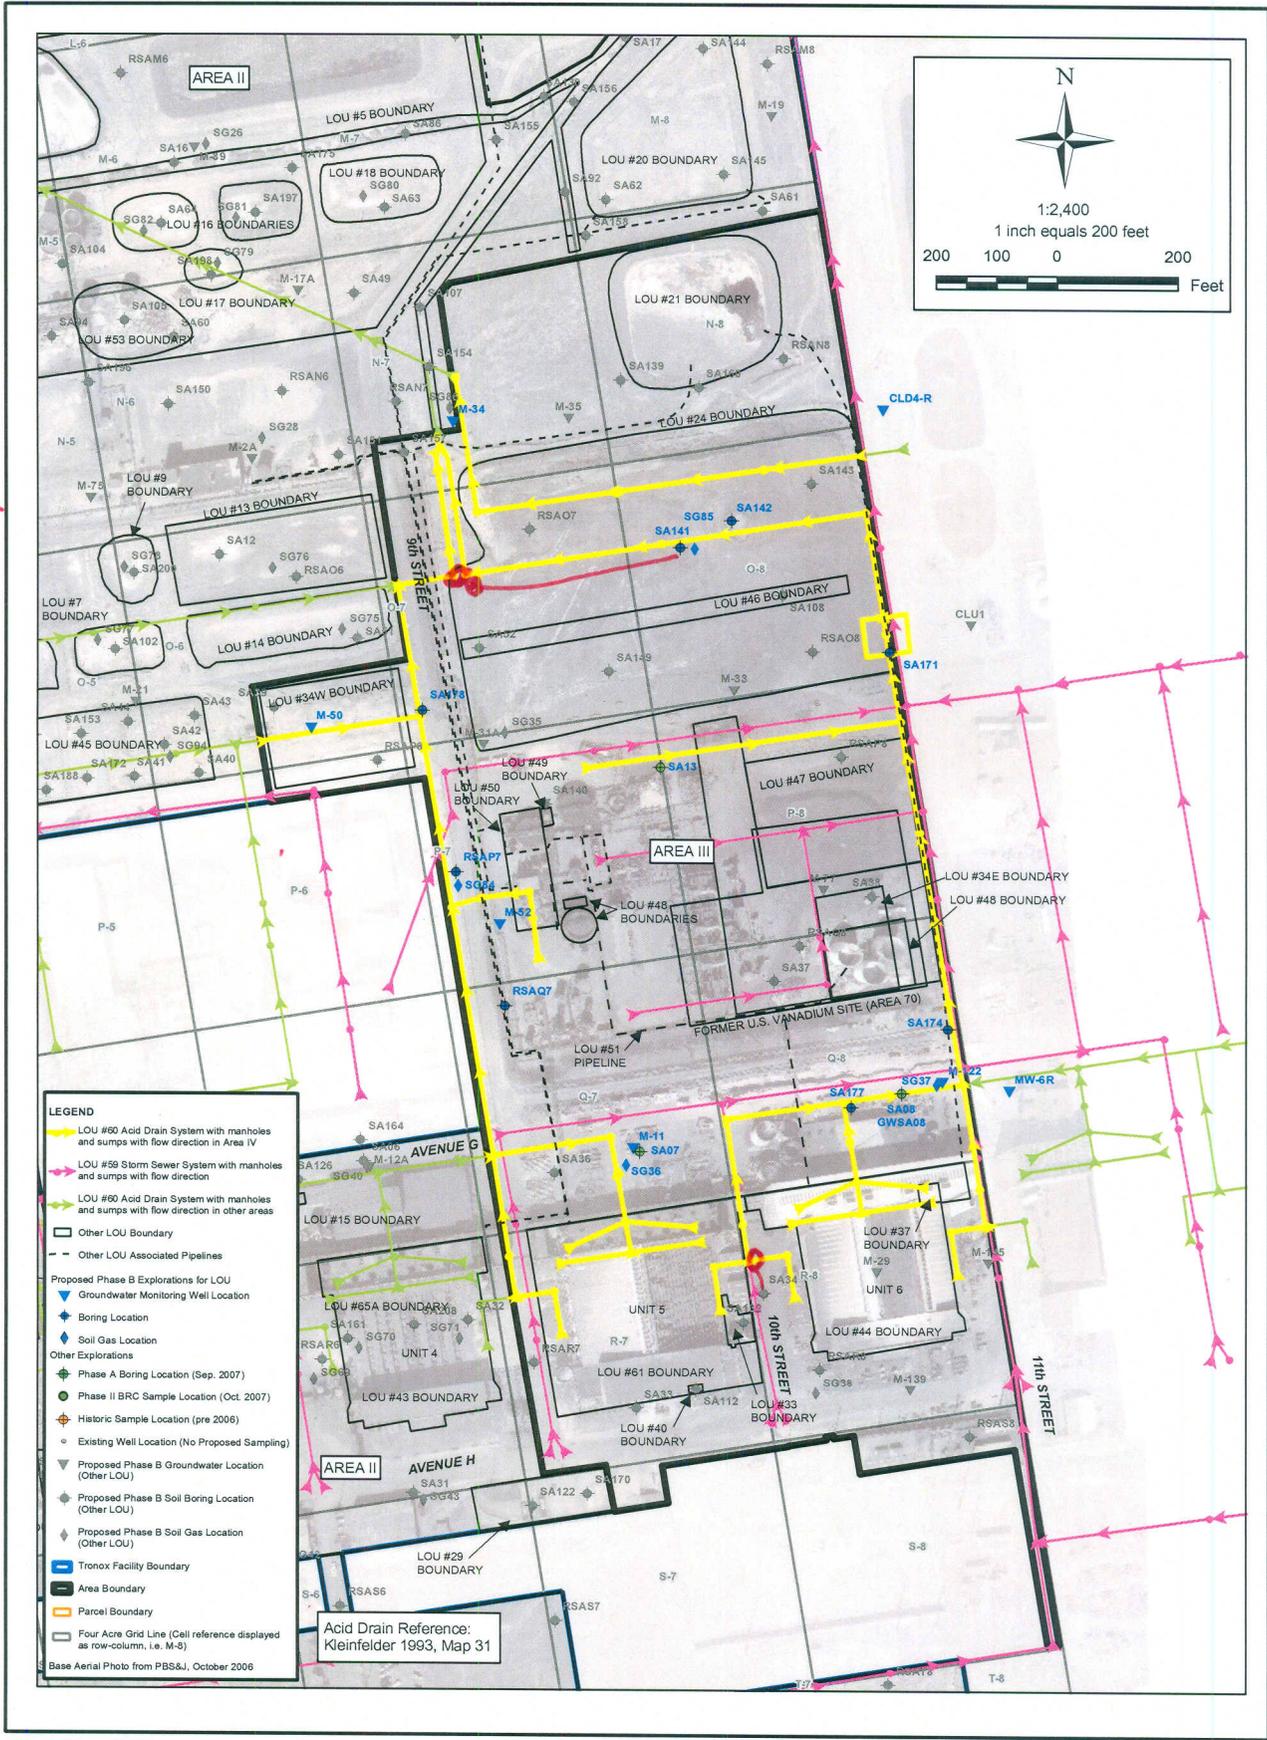

**LEGEND**

- LOU #60 Acid Drain System with manholes and sumps with flow direction in Area IV
- LOU #59 Storm Sewer System with manholes and sumps with flow direction
- LOU #60 Acid Drain System with manholes and sumps with flow direction in other areas
- Other LOU Boundary
- Other LOU Associated Pipelines
- Proposed Phase B Explorations for LOU
  - Groundwater Monitoring Well Location
  - Boring Location
  - Soil Gas Location
- Other Explorations
  - Phase A Boring Location (Sep. 2007)
  - Phase II BRC Sample Location (Oct. 2007)
  - Historic Sample Location (pre 2006)
  - Existing Well Location (No Proposed Sampling)
- Proposed Phase B Groundwater Location (Other LOU)
- Proposed Phase B Soil Boring Location (Other LOU)
- Proposed Phase B Soil Gas Location (Other LOU)
- Tronox Facility Boundary
- Area Boundary
- Parcel Boundary
- Four Acre Grid Line (Cell reference displayed as row-column, i.e. M-8)

Base Aerial Photo from PBS&J, October 2006

Acid Drain Reference:  
 Kleinfelder 1993, Map 31

SHEET NUMBER	1
FIGURE NUMBER	

**SAMPLE LOCATIONS FOR LOU #60 IN AREA III  
 FORMER ACID DRAIN SYSTEM SEGMENT**

Phase B Area III Source Area Investigation  
 Tronox Facility  
 Henderson, Nevada

SCALE:	DATE:	PROJECT NUMBER:
AS SHOWN	6/3/2008	04020-023-430

ENSR AECOM

ENSR CORPORATION  
 1220 AVENIDA ACASO  
 CAMARILLO, CALIFORNIA 93012  
 PHONE: (805) 388-3775  
 FAX: (805) 388-3577  
 WEB: HTTP://WWW.ENSR.AECOM.COM

DESIGNED BY:	B. Ho
DRAWN BY:	M. Scop
CHECKED BY:	C. Schnell
APPROVED BY:	B. Ho

