


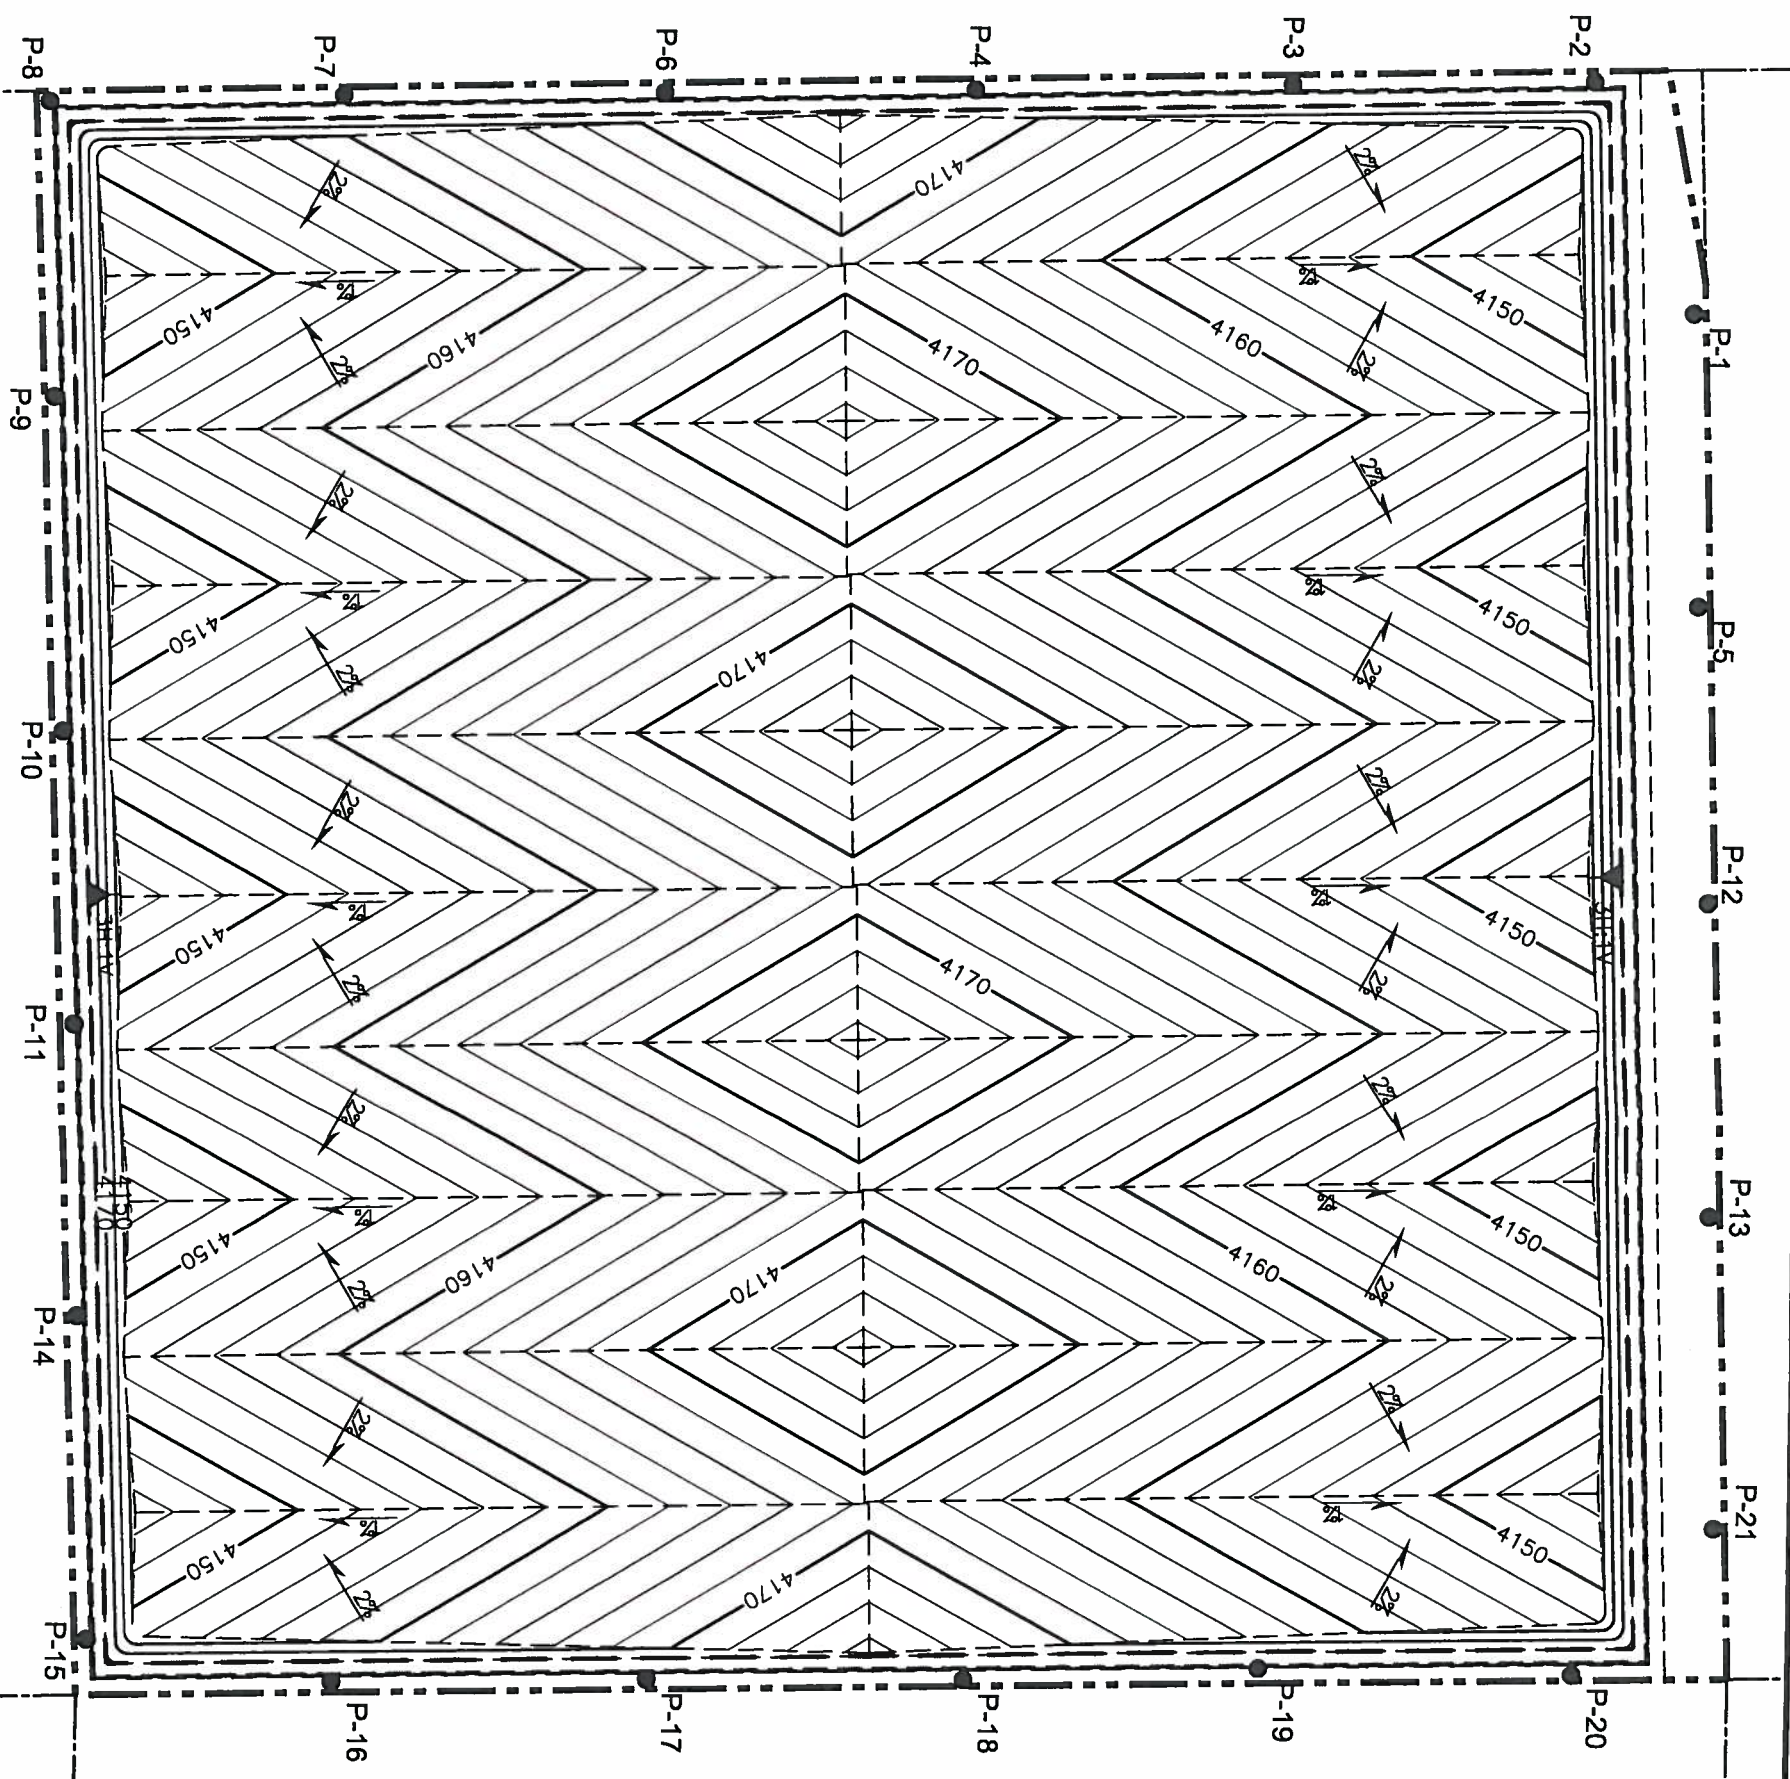


PROJECT No. 063-7079 FILE No. Fig 11 - Bb CADD JDR DATE 09/29/07



LEGEND

- PROPERTY BOUNDARY
- - - LIMIT OF LANDFILL
- · - · - LIMIT OF PROPOSED RAILYARD
- · · · · LIMIT OF SECTION
- P-1 GAS PROBE LOCATION AND ID

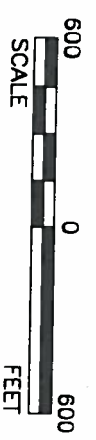

**LANDFILL GAS
MONITORING NETWORK**

FIGURE 3