


RAINBOW BEND CLUBHOUSE

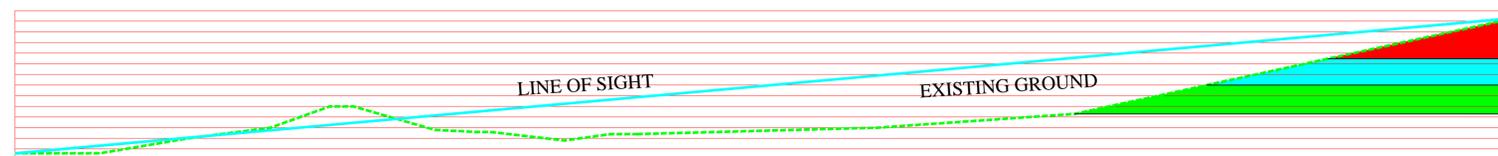

14,145' +/- DISTANCE FROM RAINBOW BEND CLUBHOUSE TO LATERAL EXPANSION

TOP OF LANDFILL WITH LATERAL EXPANSION TO BENCH 20
LATERAL EXPANSION
VERTICAL EXPANSION
EXISTING LANDFILL


EAST EDGE OF RAINBOW BEND COMMUNITY



12,580' +/- DISTANCE FROM EAST EDGE OF RAINBOW BEND COMMUNITY TO LATERAL EXPANSION

TOP OF LANDFILL WITH LATERAL EXPANSION TO BENCH 20
LATERAL EXPANSION
VERTICAL EXPANSION
EXISTING LANDFILL


MUSTANG EXIT

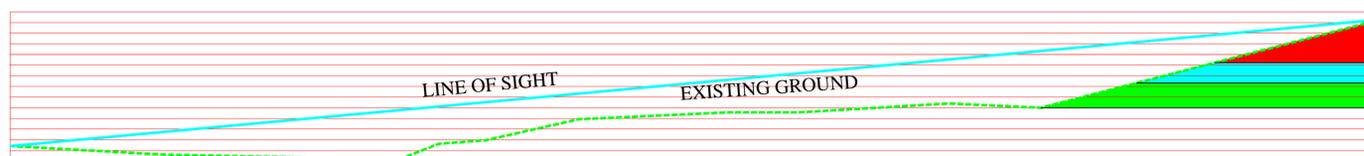

12,935' +/- DISTANCE FROM MUSTANG EXIT TO LATERAL EXPANSION

TOP OF LANDFILL WITH LATERAL EXPANSION TO BENCH 20
LATERAL EXPANSION
VERTICAL EXPANSION
EXISTING LANDFILL

LEGEND
GREEN = WM CONTOURS BENCHES 1 TO 7
CYAN-RED=BENCHES 8 TO 12
RED-CYAN=BENCHES 1 TO 20

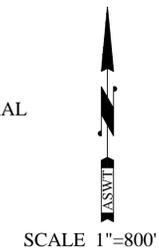

| | | | |
|----------|------|----|-------|
| REV | DATE | BY | APV'D |
| 02/11 | SWZ | | |
| REVISION | | | |

TITLE: LINE OF SIGHT VERTICAL EXPANSION
PROJECT: LOCKWOOD REGIONAL LANDFILL VERTICAL EXPANSION WASTE MANAGEMENT

VERIFY SCALE
BAR IS ONE INCH ON ORIGINAL DRAWING.
IF NOT ONE INCH ON THIS SHEET, ADJUST SCALES ACCORDINGLY.

Applied Soil Water Technologies
801 East Glendale,
Sparks, Nevada 89431
Ph. 775-284-5500
Fax. 775-284-5504
www.appliedsoilwater.com



PROJECT NO: 002-047
DRAWN BY: SWZ
DATE: 10-18-2010
SCALE: AS SHOWN

EXHIBIT 2