

NOTES:

- SEE SHEET HC-8 FOR HORIZONTAL CONTROL.
- SEE SHEET P-2 FOR DUCK CREEK BRIDGE PROFILE.

CONSTRUCTION ITEMS:

- CONSTRUCT RIPRAP LOW FLOW CHANNEL (SEE DETAIL 100C-12).
- CONSTRUCT RIPRAP BANK PROTECTION (SEE DETAIL 100C-12).
- CONSTRUCT RIPRAP INFLOW ARRON (SEE DETAIL 200C-12).
- CONSTRUCT RIPRAP BANK PROTECTION (SEE DETAIL 300C-13).
- CONSTRUCT RIPRAP APRON (SEE DETAIL 100C-13).
- CONSTRUCT HOLLYWOOD WEIR ROLLER COMPACTED CONCRETE DROP STRUCTURE (SEE SHEET DC-81).
- CONSTRUCT HOLLYWOOD WEIR SHEET PILE CUTOFF WALL (SEE DETAIL 100C-17).
- CONSTRUCT WEISNER WEIR ROLLER COMPACTED CONCRETE DROP STRUCTURE (SEE SHEET DC-81).
- CONSTRUCT WEISNER WEIR SHEET PILE CUTOFF WALL (SEE DETAIL 300C-17).
- CONSTRUCT 15-FOOT MAINTENANCE ROAD (SEE DETAIL 200C-12).
- CONSTRUCT RIPRAP CHANNEL (SEE DETAIL 200C-13).
- CONSTRUCT ROLLER COMPACTED CONCRETE BERM (SEE DETAIL 300C-15).
- CONSTRUCT RIPRAP DITCH (SEE DETAIL 300C-15).
- CONSTRUCT GROUDED RIPRAP MAINTENANCE RAMP (SEE DETAIL 400C-13).
- CONSTRUCT 16-FOOT MAINTENANCE ROAD (SEE DETAIL 300C-14).

LEGEND

- LAS VEGAS WASH
- DUCK CREEK
- DUCK CREEK UTI
- WETLAND
- ORDINARY HIGH WATER
- WETLAND BOUNDARY

CALL BEFORE YOU DIG
811
1-800-662-2444 1-702-402-2029

SHEET No.	SCALE	DRAWN BY:	JPS
DC-71	AS SHOWN	CHECKED BY:	ESD
# OF SHEETS	HORIZ.	DATE	10/30/2025
FIELD BOOK	VERT.	APPROVED BY:	SD
NONE	NONE	PROJECT No.	30000385.03
S.	NONE	DESIGNED BY:	ESD
L-XXXX		APPROVED BY:	SD


300 South 4th Street, Suite 1200,
Las Vegas, Nevada 89101
Phone: 725.724.4400

90% PRELIMINARY SUBMISSION
10/30/2025
SUBJECT TO CHANGE
NOT FOR CONSTRUCTION


HOLLYWOOD BOULEVARD EXTENSION PHASE II
WETLANDS PARK TO VEGAS VALLEY DRIVE
CONSTRUCTION PLANS
CLARK COUNTY, NEVADA, DEPARTMENT OF PUBLIC WORKS

REV. NO.	DATE	DESCRIPTION	APPROVED


984'-0" CREST WIDTH

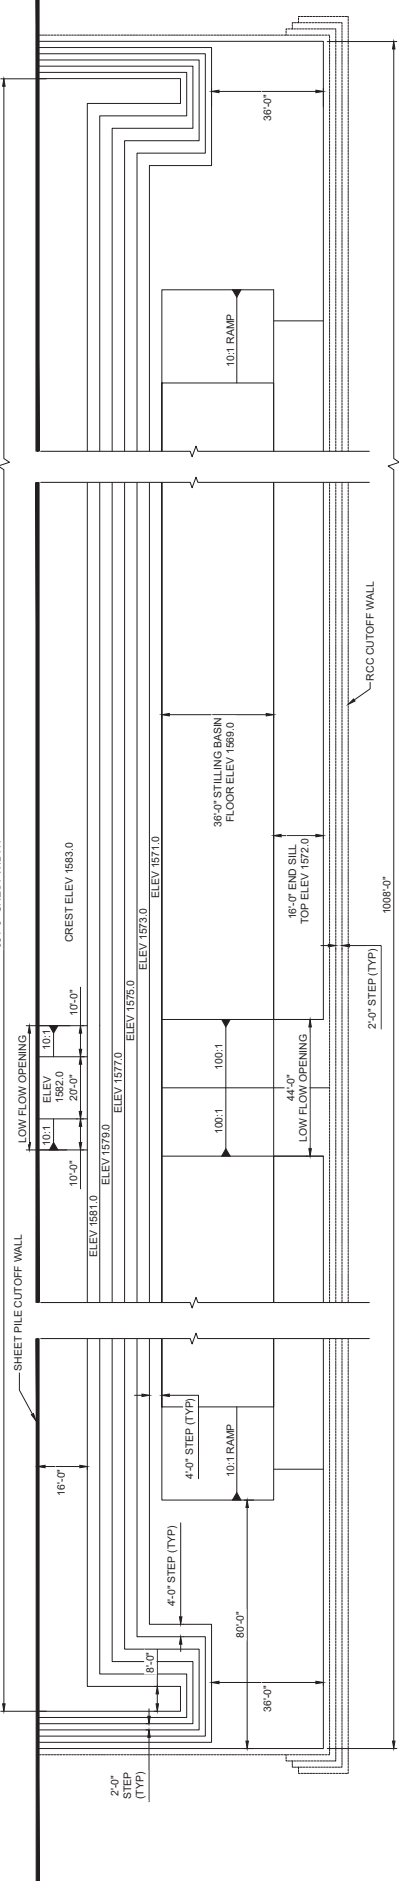

1 HOLLYWOOD WEIR GRADE CONTROL STRUCTURE
DC-15 NTS

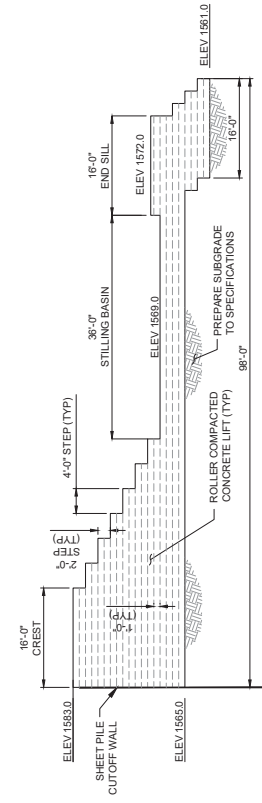

2 HOLLYWOOD WEIR - TYPICAL SECTION
DC-15 NTS

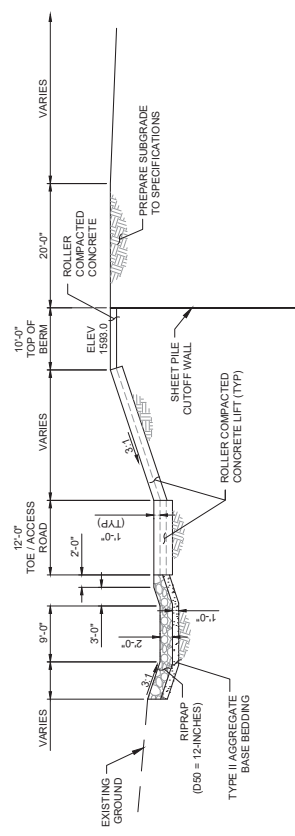

3 ROLLER COMPACTED CONCRETE BERM
DC-15 NTS




HOLLYWOOD BOULEVARD EXTENSION PHASE II
WETLANDS PARK TO VEGAS VALLEY DRIVE
DUCK CREEK DETAIL SHEETS
CLARK COUNTY, NEVADA, DEPARTMENT OF PUBLIC WORKS


PROJECT NO:	30002085.03	DRAWN BY:	JPS	SHEET NO:	DC-15
DESIGNED BY:	SRB	CHECKED BY:	ISD	SCALE:	AS SHOWN
APPROVED BY:	SRB	DATE:	10/30/2025	HORIZ:	NONE
				VERT:	NONE
				FIELD BOOK:	NONE
				S:	

300 South 4th Street, Suite 1200
Las Vegas, Nevada 89101
Phone: 725.724.4400

REV. NO.	DATE	DESCRIPTION	APPROVED

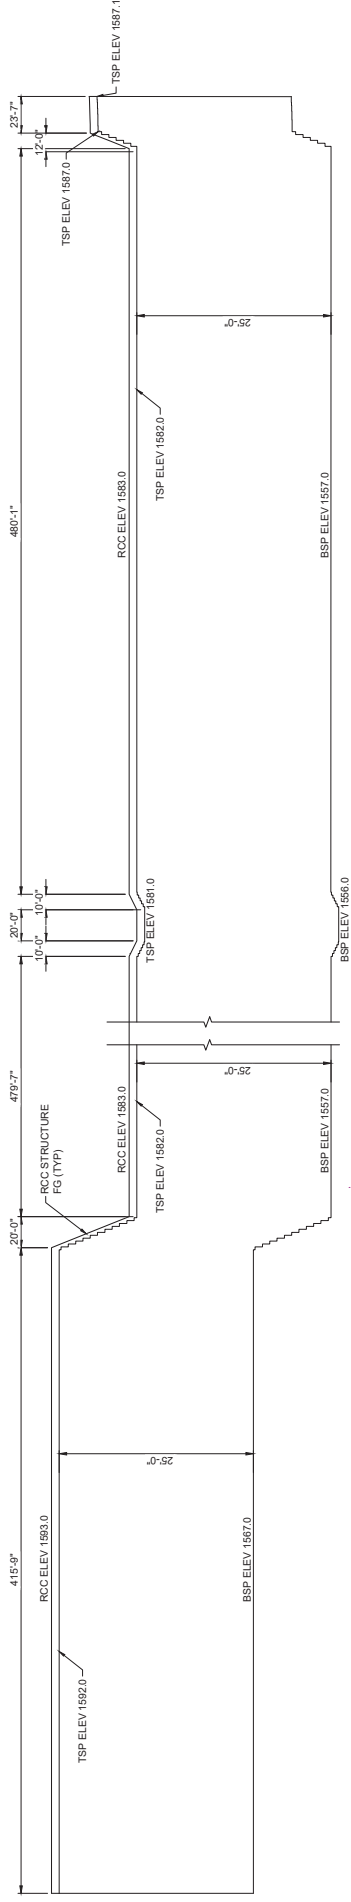

1 HOLLYWOOD WIER SHEET PILE CUTOFF WALL
DC-17

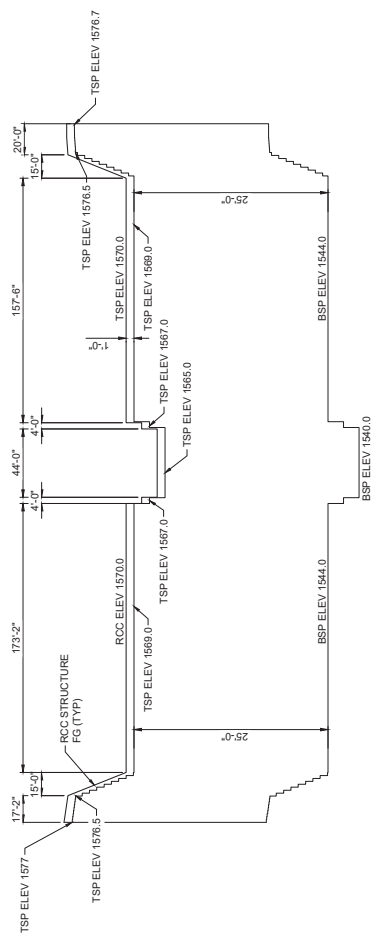

2 WIESNER WIER SHEET PILE CUTOFF WALL
DC-17



HOLLYWOOD BOULEVARD EXTENSION PHASE II
WETLANDS PARK TO VEGAS VALLEY DRIVE
DUCK CREEK DETAIL SHEETS
CLARK COUNTY, NEVADA, DEPARTMENT OF PUBLIC WORKS

90%
PRELIMINARY
SUBMISSION
10/30/2025
SUBJECT TO CHANGE
NOT FOR CONSTRUCTION

PROJECT No: 30202385.03
DESIGNED BY: EAB
APPROVED BY: SD
DRAWN BY: JPS
CHECKED BY: SD
DATE: 10/23/2025
300 South 4th Street, Suite 1200
Las Vegas, Nevada 89101
Phone: 725.724.4400

SHEET No
DC-17
306 OF 515
SCALE
HORIZ: NONE
VERT: NONE
FIELD BOOK
NONE
S.

REV. NO.	DATE	DESCRIPTION	APPROVED

