

- NOTES:**
- SEE C&S SHEET FOR SITE LEGEND.
 - SEE C&S SHEETS FOR DUCK CREEK GRADING.
 - SEE C&S SHEETS FOR SITE GRADING.
 - SEE P&S SHEETS FOR PERMANENT STABILIZATION PLANS.

CONSTRUCTION ITEMS:

- INSTALL UPLAND TREES AND SHRUBS (SEE DETAILS 1 & 2, LP-14) AND SHEET LP-15 FOR TYPICAL PLANT LAYOUTS.
- INSTALL WETLAND EMERGENT PLUG (SEE DETAIL 3, LP-14).
- INSTALL WETLAND TREES & SHRUBS (SEE DETAIL 4, LP-14).
- POTENTIAL LOCATION FOR IRRIGATION PUMP PIT, COORDINATE FINAL LOCATION WITH THE ENGINEER.

PLANT SCHEDULE

WASHES AND ARROYOS	*11,800 SF
FLAT TERRACES	*21,160 SF
LOW SLOPE BASINS (0.5 - 2%)	*207,258 SF
GENTLE GRADIENT ZONES (2 - 4%)	*246,550 SF
MODERATE AND SLOPES (4 - 6%)	*106,100 SF
FLAT DRY RIDGES	*16,800 SF
WETLAND EMERGENT TYPE 1	*364,241 SF
WETLAND EMERGENT TYPE 2	*364,600 SF
RIPARIAN SHRUB	*79,900 SF
* TOTAL PROJECT AREA	



SHEET No.	LP-6
SCALE	AS SHOWN
HORIZ.	NONE
VERT.	NONE
FIELD BOOK	NONE
S.	S.

PROJECT No.	30000385.03
DESIGNED BY	DEV. ES.
APPROVED BY	DEV. ES.
DATE	10/23/2025
DRAWN BY	DEV.
CHECKED BY	BLM. ES.


300 South 4th Street, Suite 1200
Las Vegas, Nevada 89101
Phone: 725/7414400



HOLLYWOOD BOULEVARD EXTENSION PHASE II
WETLANDS PARK TO VEGAS VALLEY DRIVE
LANDSCAPE PLANS
WETLAND AND UPLAND PLANTING
CLARK COUNTY, NEVADA, DEPARTMENT OF PUBLIC WORKS



REV. NO.	DATE	DESCRIPTION	APPROVED

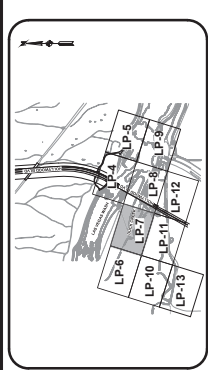

KEY MAP

- NOTES:**
- SEE C-2 SHEET FOR SITE LEGEND.
 - SEE C-2 SHEETS FOR DUCK CREEK GRADING.
 - SEE C-3 SHEETS FOR SITE GRADING.
 - SEE P-3 SHEETS FOR PERMANENT STABILIZATION PLANS.

CONSTRUCTION ITEMS:

- INSTALL UPLAND TREES AND SHRUBS (SEE DETAILS 1 & 2, LP-14) AND SHEET LP-15 FOR TYPICAL PLANT LAYOUTS.
- INSTALL WETLAND EMERGENT PLUG (SEE DETAIL 3, LP-14).
- INSTALL WETLAND TREES & SHRUBS (SEE DETAIL 4, LP-14).
- POTENTIAL LOCATION FOR IRRIGATION PUMP PIT, COORDINATE FINAL LOCATION WITH THE ENGINEER.

PLANT SCHEDULE

	WASHES AND ARROYOS	*11,800 SF
	FLAT TERRACES	*21,160 SF
	LOW SLOPE BASINS (0.5 - 2%)	*207,258 SF
	GENTLE GRADIENT ZONES (2 - 4%)	*246,550 SF
	MODERATE AND SLOPES (4 - 6%)	*16,100 SF
	FLAT DRY RIDGES	*16,800 SF
	WETLAND EMERGENT TYPE 1	*354,241 SF
	WETLAND EMERGENT TYPE 2	*34,600 SF
	RIPIARIAN SHRUB	*79,900 SF
		* TOTAL PROJECT AREA




SHEET NO.	LP-7
SCALE	AS SHOWN
HORIZ.	NONE
VERT.	NONE
FIELD BOOK	NONE
S.	S.

PROJECT NO.: 30000385.03
 DRAWN BY: BAW
 CHECKED BY: J.023.2925
 DATE: 10/23/2025




WSP
 300 South 4th Street, Suite 1200
 Las Vegas, Nevada 89101
 Phone: 725-724-4400

HOLLYWOOD BOULEVARD EXTENSION PHASE II
 WETLANDS PARK TO VEGAS VALLEY DRIVE
 LANDSCAPE PLANS
 WETLAND AND UPLAND PLANTING
 CLARK COUNTY, NEVADA, DEPARTMENT OF PUBLIC WORKS

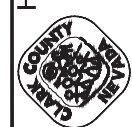

REV. NO.	DATE	DESCRIPTION	APPROVED

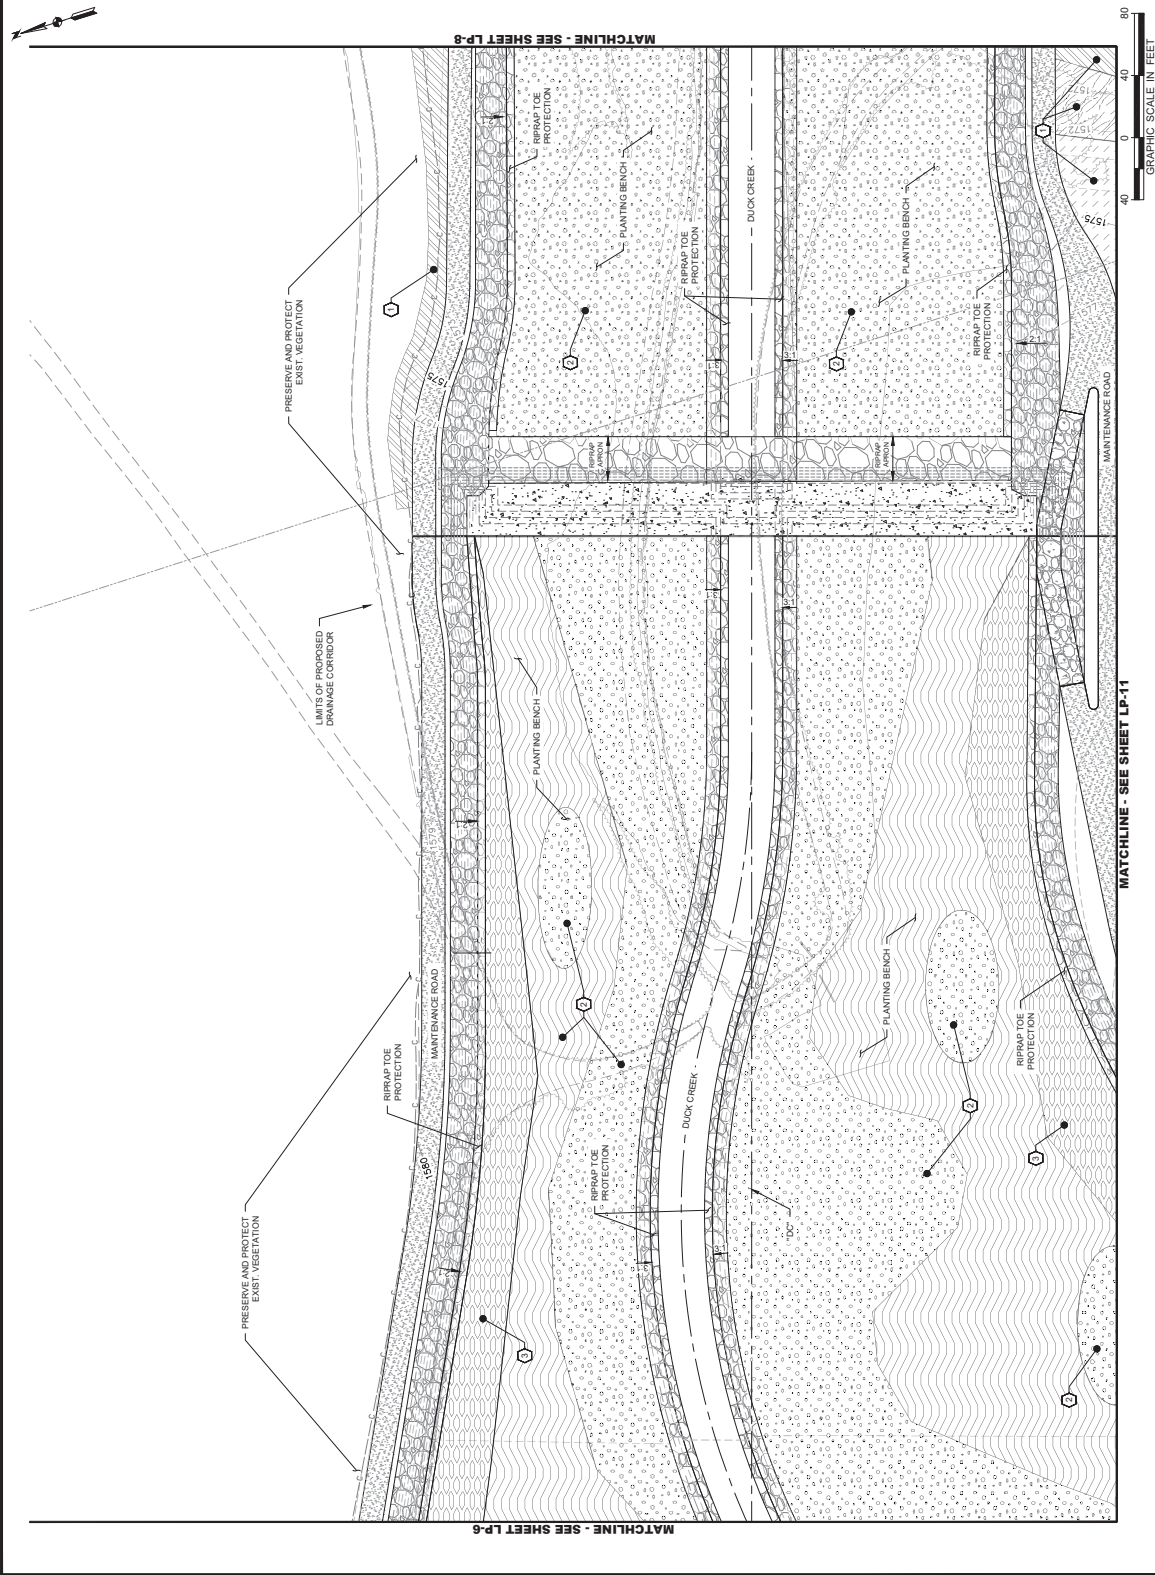


WASHES AND ARROYOS	*11,840 SF
FLAT TERRACES	*21,160 SF
LOW SLOPE BASINS (0.5 - 2%)	*87,258 SF
GENTLE GRADIENT ZONES (2 - 4%)	*26,550 SF
MODERATE AND SLOPES (4 - 6%)	*16,100 SF
FLAT DRY RIDGES	*16,800 SF
WETLAND EMERGENT TYPE 1	*36,241 SF
WETLAND EMERGENT TYPE 2	*34,600 SF
RIPARIAN SHRUB	*79,800 SF
* TOTAL PROJECT AREA	

NOTES:


- SEE C&S SHEET FOR SITE LEGEND.
- SEE C&S SHEETS FOR DUCK CREEK GRADING.
- SEE C&S SHEETS FOR SITE GRADING.
- SEE P&S SHEETS FOR PERMANENT STABILIZATION PLANS.

CONSTRUCTION ITEMS:

- INSTALL UPLAND TREES AND SHRUBS (SEE DETAILS 1 & 2, LP-14) AND SHEET LP-15 FOR TYPICAL PLANT LAYOUTS.
- INSTALL WETLAND EMERGENT PLUG (SEE DETAIL 3, LP-14).
- INSTALL WETLAND TREES & SHRUBS (SEE DETAIL 4, LP-14).
- POTENTIAL LOCATION FOR IRRIGATION PUMP PIT, COORDINATE FINAL LOCATION WITH THE ENGINEER.

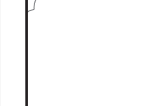

1-800-662-2444 1-702-402-2929

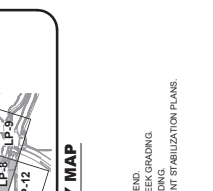

SCALE: AS SHOWN
 HORIZ: NONE
 VERT: NONE
 FIELD BOOK: NONE
 SHEET NO: LP-8
 OF 515

PROJECT NO: 30000385.03
 DRAWN BY: BAW
 DESIGNED BY: DEV ES
 CHECKED BY: DATE: 10/23/2025
 APPROVED BY: SJB


300 South 4th Street, Suite 1200
 Las Vegas, Nevada 89101
 Phone: 725.724.4400



HOLLYWOOD BOULEVARD EXTENSION PHASE II
 WETLANDS PARK TO VEGAS VALLEY DRIVE
 LANDSCAPE PLANS
 WETLAND AND UPLAND PLANTING

CLARK COUNTY, NEVADA, DEPARTMENT OF PUBLIC WORKS


REV. NO.	DATE	DESCRIPTION	APPROVED

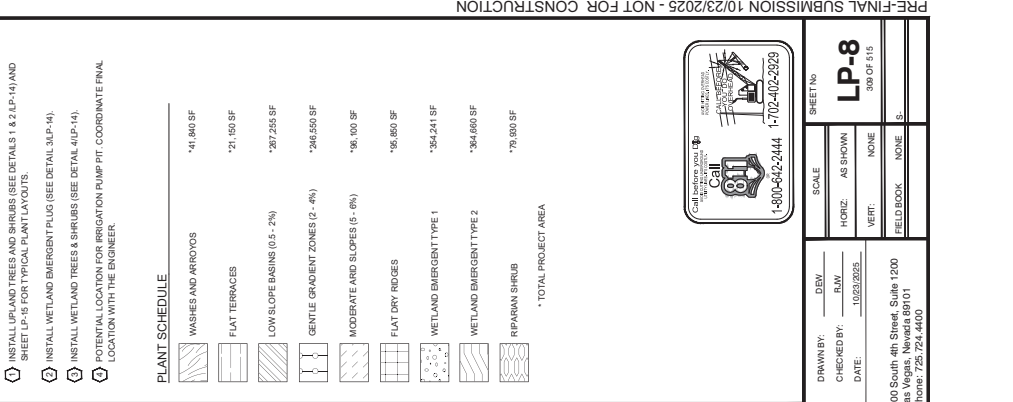

GRAPHIC SCALE IN FEET: 0, 40, 80

PROJECT NO: 30000385.03
 DRAWN BY: BAW
 DESIGNED BY: DEV ES
 CHECKED BY: DATE: 10/23/2025
 APPROVED BY: SJB



300 South 4th Street, Suite 1200
 Las Vegas, Nevada 89101
 Phone: 725.724.4400

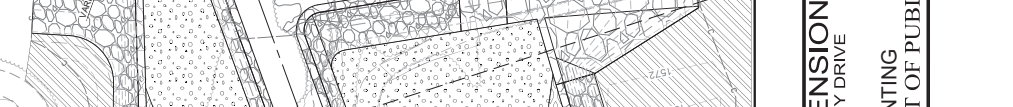

HOLLYWOOD BOULEVARD EXTENSION PHASE II
 WETLANDS PARK TO VEGAS VALLEY DRIVE
 LANDSCAPE PLANS
 WETLAND AND UPLAND PLANTING

CLARK COUNTY, NEVADA, DEPARTMENT OF PUBLIC WORKS

REV. NO.	DATE	DESCRIPTION	APPROVED

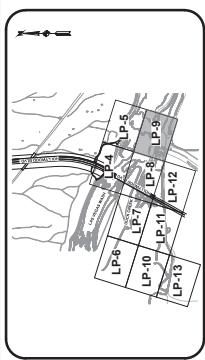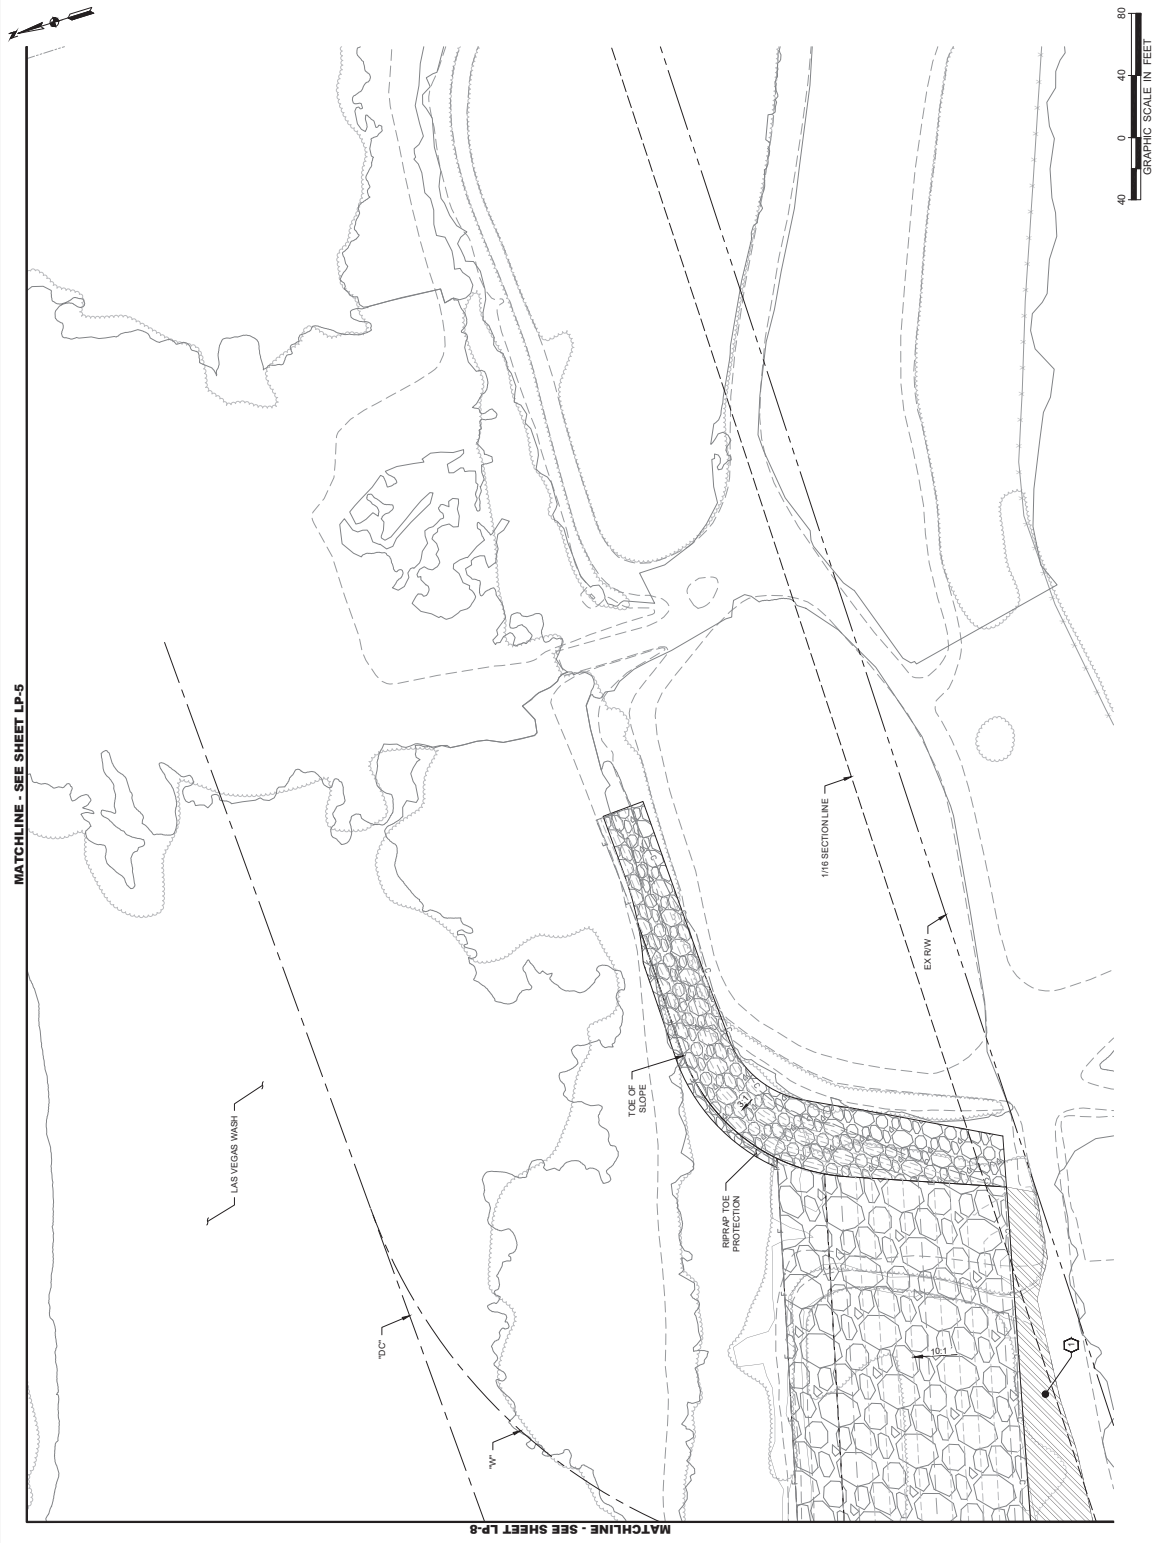

- NOTES:**
- SEE C&Z SHEET FOR SITE LEGEND.
 - SEE C&Z SHEETS FOR DUCK CREEK GRADING.
 - SEE C&Z SHEETS FOR SITE GRADING.
 - SEE P&S SHEETS FOR PERMANENT STABILIZATION PLANS.

CONSTRUCTION ITEMS:

- INSTALL UPLAND TREES AND SHRUBS (SEE DETAILS 1 & 2, LP-14) AND SHEET LP-15 FOR TYPICAL PLANT LAYOUTS.
- INSTALL WETLAND EMERGENT PLUG (SEE DETAIL 3, LP-14).
- INSTALL WETLAND TREES & SHRUBS (SEE DETAIL 4, LP-14).
- POTENTIAL LOCATION FOR IRRIGATION PUMP PIT, COORDINATE FINAL LOCATION WITH THE ENGINEER.

PLANT SCHEDULE

	WASHES AND ARROYOS	*11,800 SF
	FLAT TERRACES	*21,160 SF
	LOW SLOPE BASINS (0.5 - 2%)	*207,255 SF
	GENTLE GRADIENT ZONES (2 - 4%)	*245,550 SF
	MODERATE AND SLOPES (4 - 6%)	*16,100 SF
	FLAT DRY RIDGES	*16,800 SF
	WETLAND EMERGENT TYPE 1	*354,241 SF
	WETLAND EMERGENT TYPE 2	*34,600 SF
	RIPIARIAN SHRUB	*79,900 SF
		* TOTAL PROJECT AREA



SHEET No.	SCALE
LP-9	AS SHOWN
810 OF 815	
HORIZ.	VERT.
NONE	NONE
FIELD BOOK	
NONE	

PROJECT No.: 30900385.03
 DESIGNED BY: DEV
 APPROVED BY: SUB
 DRAWN BY: DEV
 CHECKED BY: BAW
 DATE: 10/23/2025

wsp
 300 South 4th Street, Suite 1200
 Las Vegas, Nevada 89101
 Phone: 725.724.4400




HOLLYWOOD BOULEVARD EXTENSION PHASE II
 WETLANDS PARK TO VEGAS VALLEY DRIVE
 LANDSCAPE PLANS
 WETLAND AND UPLAND PLANTING
 CLARK COUNTY, NEVADA, DEPARTMENT OF PUBLIC WORKS




REV. NO.	DATE	DESCRIPTION	APPROVED

SPECIAL NOTE


1. SEE SHEET LP-15 FOR TYPICAL UPLAND PLANTING LAYOUTS, APPROXIMATE SPACING, CLUSTERING, AND SPECIES DISTRIBUTION GUIDELINES. APPLY THESE LAYOUTS TO ALL DESIGNATED UPLAND PLANTING AREAS UNLESS OTHERWISE NOTED.

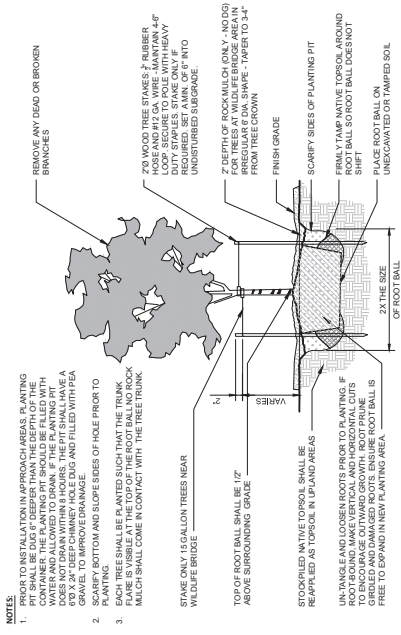


1 NATIVE UPLAND TREE PLANTING
NTS

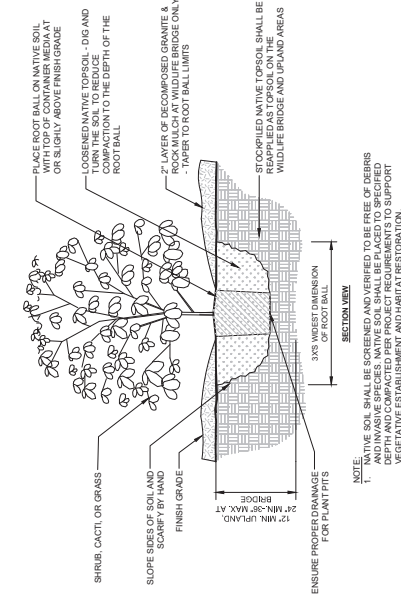


2 NATIVE UPLAND SHRUB PLANTING
NTS

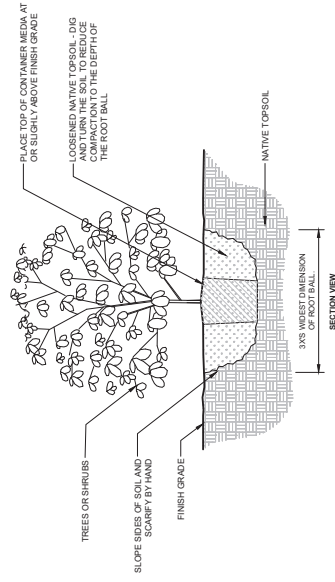


3 NATIVE WETLAND TREE & SHRUB PLANTING
NTS

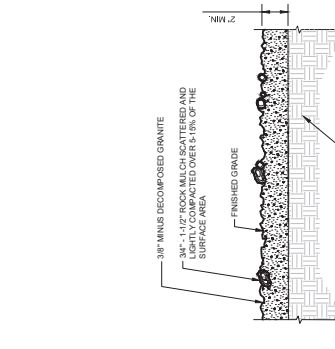


4 DECOMPOSED GRANITE & ROCK MULCH (1)
NTS

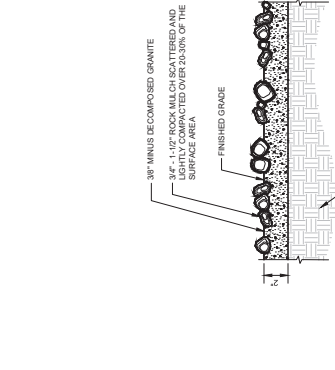

5 DECOMPOSED GRANITE & ROCK MULCH (2)
NTS

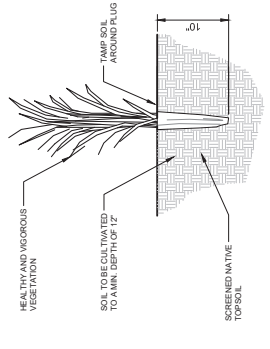

6 WETLAND PLUG
NTS

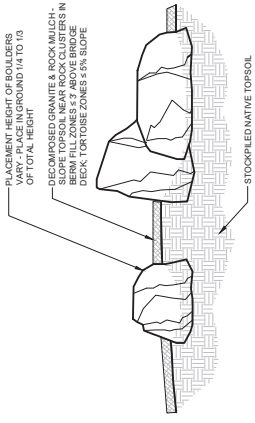

7 NATIVE BOULDER
NTS

REV. NO.	DATE	DESCRIPTION	APPROVED



HOLLYWOOD BOULEVARD EXTENSION PHASE II
WETLANDS PARK TO VEGAS VALLEY DRIVE
UPLAND, WETLAND & WILDLIFE BRIDGE
LANDSCAPE DETAILS
CLARK COUNTY, NEVADA, DEPARTMENT OF PUBLIC WORKS



PROJECT NO: 30020085-03
DRAWN BY: D. VOLZALA
CHECKED BY: K. KOLBARY
DESIGNED BY: J. WESTON
APPROVED BY: J. WESTON
DATE: 10/23/2025

SHEET NO.	SCALE
LP-14	AS SHOWN
015 OF 015	NONE
016 OF 015	NONE
FIELD BOOK	NONE
S.	S.

WASHES AND ARROYOS


SYMBOL	QTY	COMMON NAME
	-26	DESERT GLOBEMALLOW
	-8	DESERT WILLOW
	-14	SCREWBEAN MESQUITE
	-28	SHEEP WILLOW
	-28	WOLF BERRY

FLAT TERRACES


SYMBOL	QTY	COMMON NAME
	-19	FOURWING SALT BUSH
	-19	CATTLE SALT BUSH
	-25	BROOM BACCHARIS
	-25	CREOSOTE BUSH
	-12	SCREWBEAN MESQUITE

LOW-SLOPE BASINS (0.5 - 2%)

SYMBOL	QTY	COMMON NAME
	-18	CATTLE SALT BUSH
	-19	DESERT GLOBEMALLOW
	-10	DESERT WILLOW
	-23	BROOM BACCHARIS
	-17	FOURWING SALT BUSH
	-15	SCREWBEAN MESQUITE

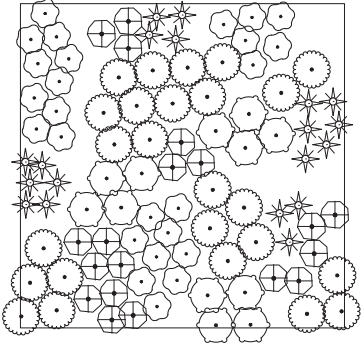

2 FLAT TERRACES - 1/4 ACRE
1" = 20.0'

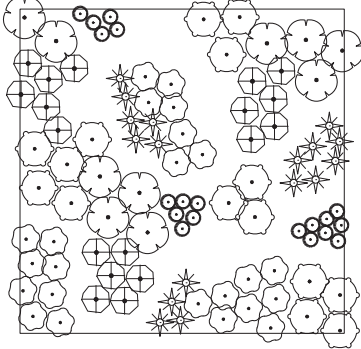

3 LOW-SLOPE BASINS (0.5 - 2%) - 1/4 ACRE
1" = 20.0'

SPECIAL NOTE


1. PLANTING DENSITIES IN THIS AREA TYPE THE CONTRACTOR SHALL INSTALL PLANT MATERIALS AT A DENSITY SUFFICIENT TO ACHIEVE AN AVERAGE OF 40 TO 45 INDIVIDUAL PLANTS PER ACRE. PLANTING LAYOUTS SHALL BE ARRANGED TO PROVIDE EVEN DISTRIBUTION ACROSS THE AREA. PLANTING DENSITIES SHALL BE VERIFIED AGAINST THE REQUIRED DENSITY RANGE PRIOR TO ACCEPTANCE.

GENTLE GRADIENT ZONES (2 - 4%)


SYMBOL	QTY	COMMON NAME	PER ACRE
	-22	BRITTLEBUSH	88
	-10	ALLSCALE SALT BUSH	40
	-28	CREOSOTE BUSH	112
	-17	DESERT GLOBEMALLOW	68
	-11	BROOM BACCHARIS	44
	-7	HONEY MESQUITE	28
	-8	WOLF BERRY	32
			441

MODERATE ARID SLOPES (5 - 6%)

SYMBOL	QTY	COMMON NAME
	-21	BRITTLEBUSH
	-8	ALLSCALE AND WHEEL SALT BUSH
	-30	CREOSOTE BUSH
	-15	DESERT GLOBEMALLOW
	-9	BROOM BACCHARIS
	-15	HONEY MESQUITE
	-8	WOLF BERRY

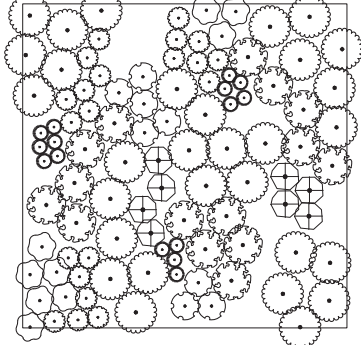


5 MODERATE ARID SLOPES (5 - 6%) 1/4 ACRE
1" = 20.0'

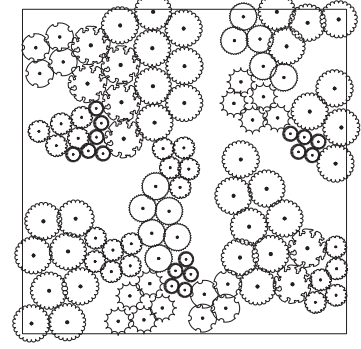


6 FLAT DRY RIDGES - 1/4 ACRE
1" = 20.0'

FLAT DRY RIDGES

SYMBOL	QTY	COMMON NAME
	-21	BRITTLEBUSH
	-32	CREOSOTE BUSH
	-18	DESERT GLOBEMALLOW
	-7	HONEY MESQUITE
	-11	SHADSCALE
	-10	WHEEL SALT BUSH
	-8	WOLF BERRY

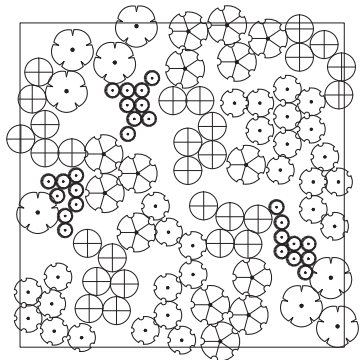

1 WASHES AND ARROYOS - 1/4 ACRE
1" = 20.0'

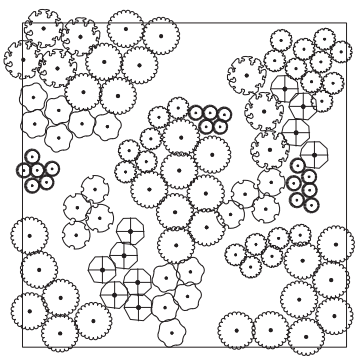

4 GENTLE GRADIENT ZONES (2 - 4%) 1/4 ACRE
1" = 20.0'

		HOLLYWOOD BOULEVARD EXTENSION PHASE II WETLANDS PARK TO VEGAS VALLEY DRIVE UPLAND PLANTING AREA TYPES TYPICAL PLANTING LAYOUTS CLARK COUNTY, NEVADA, DEPARTMENT OF PUBLIC WORKS	
PROJECT NO: 30000085.03 DESIGNED BY: D. VOLTALA APPROVED BY: J. WESTON	DRAWN BY: D. VOLTALA CHECKED BY: K. KOLBARY DATE: 10/26/2025	SCALE: AS SHOWN HORIZ: NONE VERT: NONE FIELD BOOK: NONE	SHEET NO: LP-15 DATE: 016 OF 615
		300 South 4th Street, Suite 1200 Las Vegas, Nevada 89101 Phone: 725.724.4400	
REV. NO.	DATE	DESCRIPTION	APPROVED